

Architectural Expansion Joint (Wall/Wall & Ceiling/Ceiling)

ARCHFLEX

Ardex Architecture & Engineering
Co Limited
www.archdesign.com

Korfez Mh. Karadut Sk. Hikmet
Erenkaya sanayi sitesi
C blok No15/25 Izmit-41040
Kocaeli / TURKEY

Product Name D-1600 35W138


Job No N/A
Total Movement 20 mm
Joint Width 35 mm
Height 13 mm
Visible Width 138 mm
Quantity

Date 14.05.25

Customer:

Project:

Drawn By:
Architect Ladin Arslantas

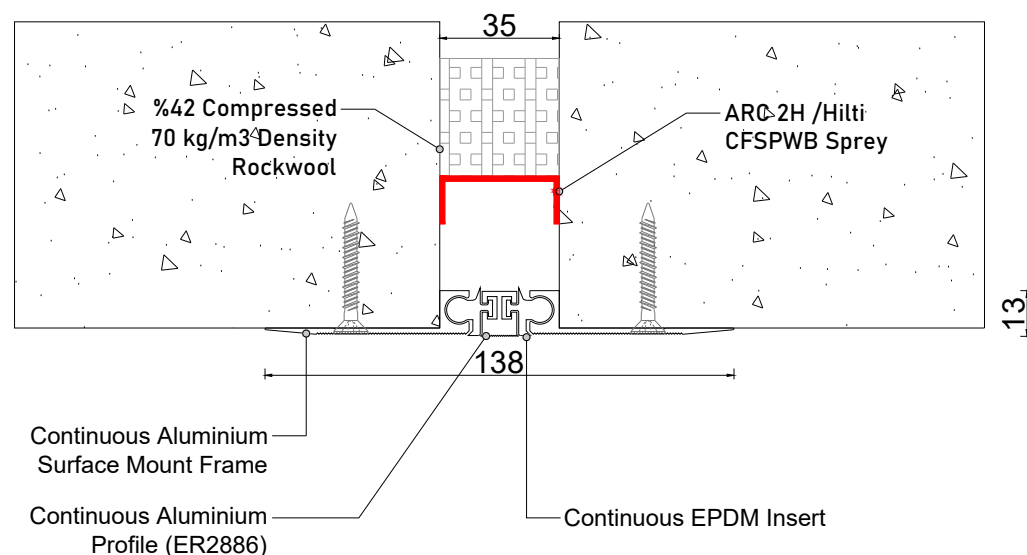

Architectural Expansion Joint (Wall/Wall & Ceiling/Ceiling)

ARCHFLEX

Ardex Architecture & Engineering
Co Limited
www.archdesign.com

Korfez Mh. Karadut Sk. Hikmet
Erenkaya sanayi sitesi
C blok No15/25 Izmit-41040
Kocaeli / TURKEY

Product Name D-1600 76W180



Job No N/A
Total Movement 20 mm
Joint Width 76 mm
Height 13 mm
Visible Width 180 mm
Quantity

Date 14.05.25

Customer:

Project:

Drawn By:
Architect Ladin Arslantas

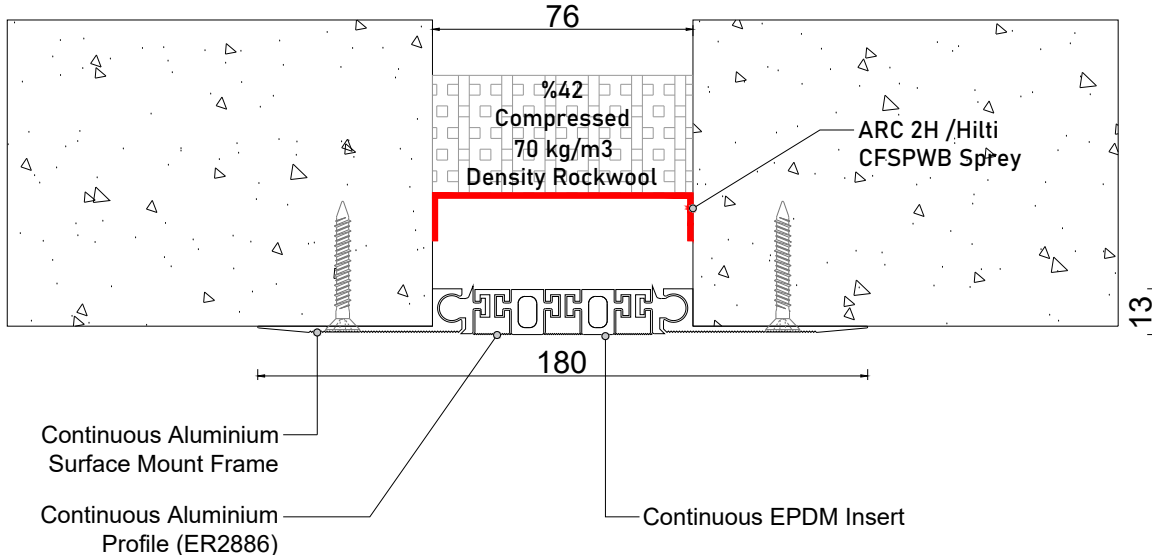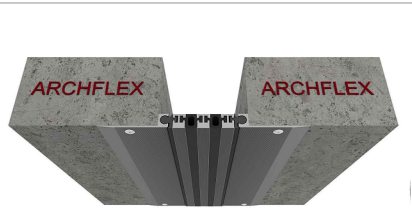

Architectural Expansion Joint (Wall/Wall & Ceiling/Ceiling)

ARCHFLEX

Ardex Architecture & Engineering
Co Limited
www.archdesign.com

Korfez Mh. Karadut Sk. Hikmet
Erenkaya sanayi sitesi
C blok No15/25 Izmit-41040
Kocaeli / TURKEY

Product Name D-1600 140W240



Job No N/A
Total Movement 30 mm
Joint Width 140 mm
Height 13 mm
Visible Width 240 mm
Quantity

Date 14.05.25

Customer:

Project:

Drawn By:
Architect Ladin Arslantas

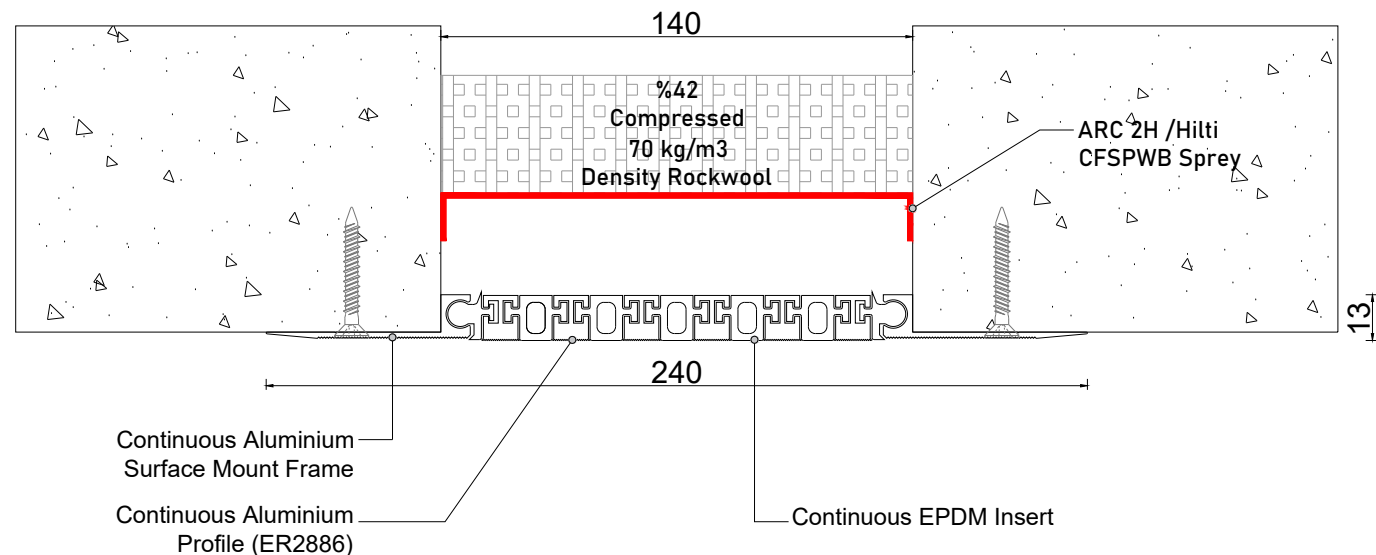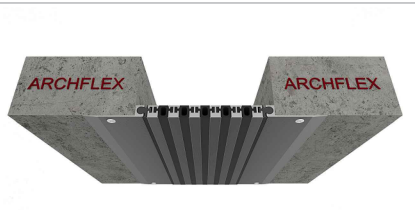

Architectural Expansion Joint (Wall/Wall & Ceiling/Ceiling)

ARCHFLEX

Ardex Architecture & Engineering
Co Limited
www.archdesign.com

Korfez Mh. Karadut Sk. Hikmet
Erenkaya sanayi sitesi
C blok No15/25 Izmit-41040
Kocaeli / TURKEY

Product Name D-1600 180W280


Job No N/A
Total Movement 40 mm
Joint Width 180 mm
Height 13 mm
Visible Width 280 mm
Quantity

Date 14.05.25

Customer:

Project:

Drawn By:
Architect Ladin Arslantas

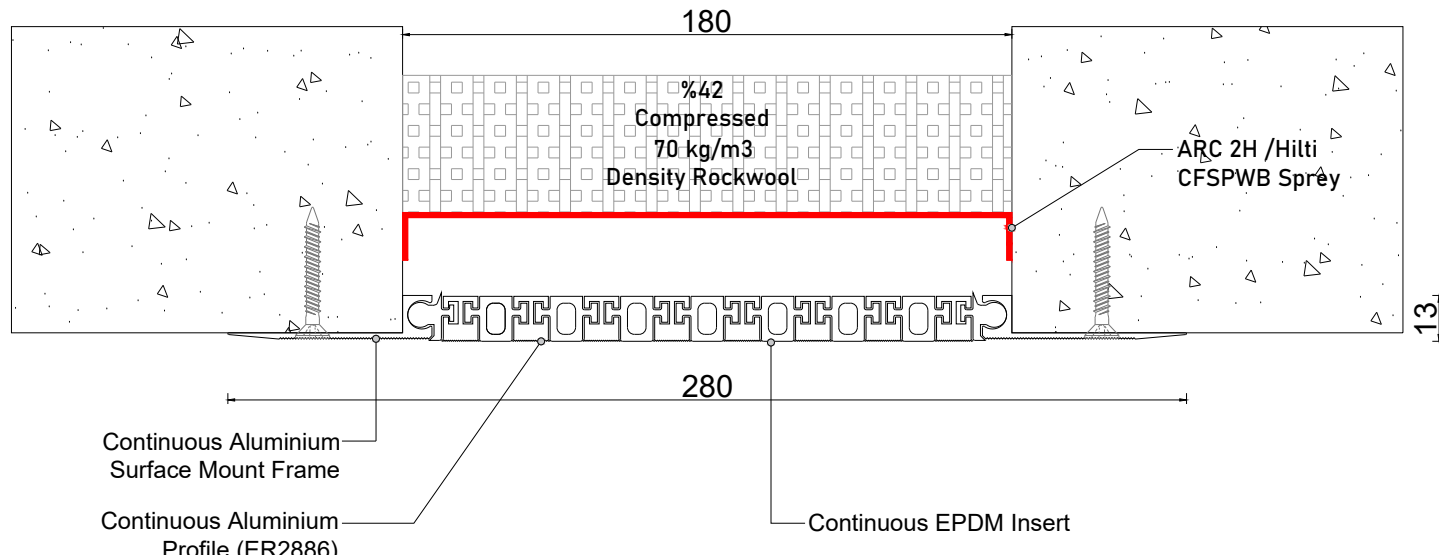

Architectural Expansion Joint (Wall/Wall & Ceiling/Ceiling)

ARCHFLEX

Ardex Architecture & Engineering
Co Limited
www.archdesign.com

Korfez Mh. Karadut Sk. Hikmet
Erenkaya sanayi sitesi
C blok No15/25 Izmit-41040
Kocaeli / TURKEY

Product Name DK-1600 35W87


Job No N/A
Total Movement 20 mm
Joint Width 35 mm
Height 13 mm
Visible Width 87 mm
Quantity

Date 14.05.25

Customer:

Project:

Drawn By:
Architect Ladin Arslantas

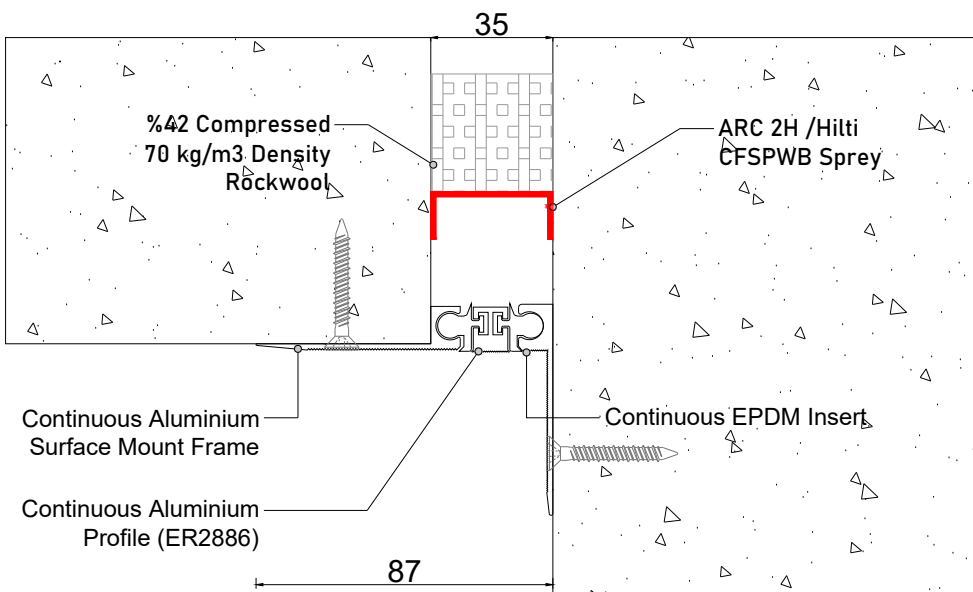

Architectural Expansion Joint (Wall/Wall & Ceiling/Ceiling)

ARCHFLEX

Ardex Architecture & Engineering
Co Limited
www.archdesign.com

Korfez Mh. Karadut Sk. Hikmet
Erenkaya sanayi sitesi
C blok No15/25 Izmit-41040
Kocaeli / TURKEY

Product Name DK-1600 76W128


Job No N/A
Total Movement 20 mm
Joint Width 76 mm
Height 13 mm
Visible Width 128 mm
Quantity

Date 14.05.25

Customer:

Project:

Drawn By:
Architect Ladin Arslantas

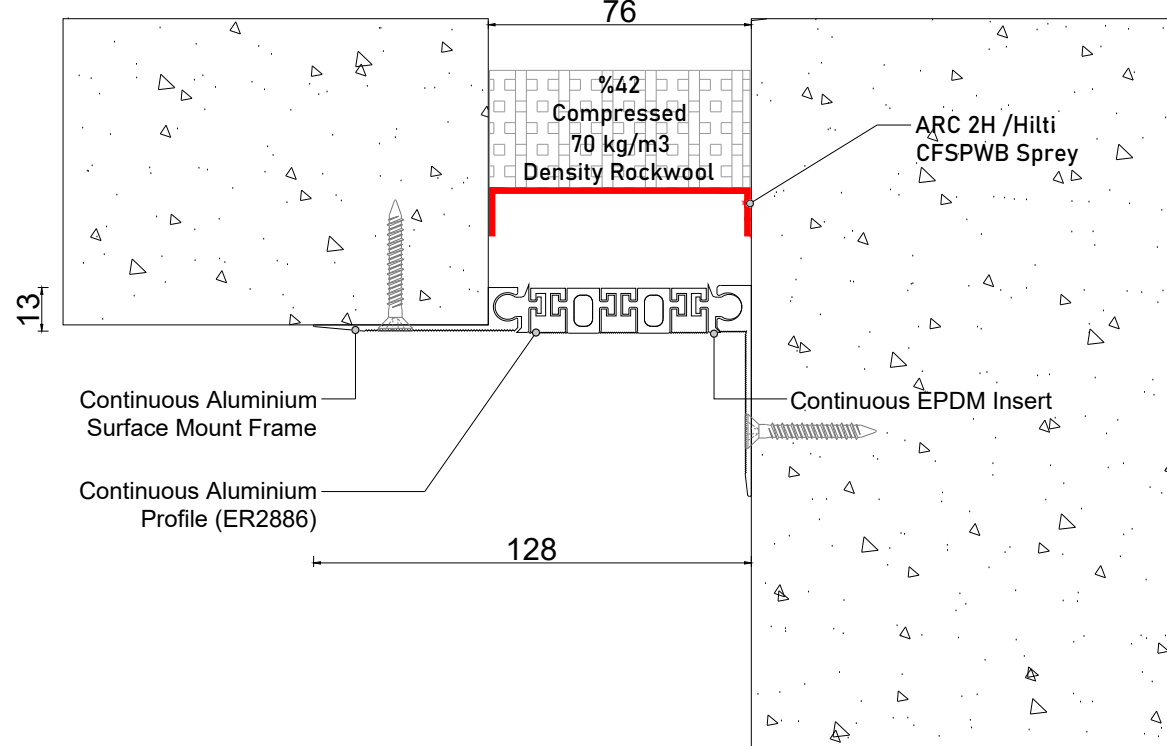

Architectural Expansion Joint (Wall/Wall & Ceiling/Ceiling)

ARCHFLEX

Ardex Architecture & Engineering
Co Limited
www.archdesign.com

Korfez Mh. Karadut Sk. Hikmet
Erenkaya sanayi sitesi
C blok No15/25 Izmit-41040
Kocaeli / TURKEY

Product Name DK-1600 140W190


Job No N/A
Total Movement 30 mm
Joint Width 140 mm
Height 13 mm
Visible Width 190 mm
Quantity

Date 14.05.25

Customer:

Project:

Drawn By:
Architect Ladin Arslantas

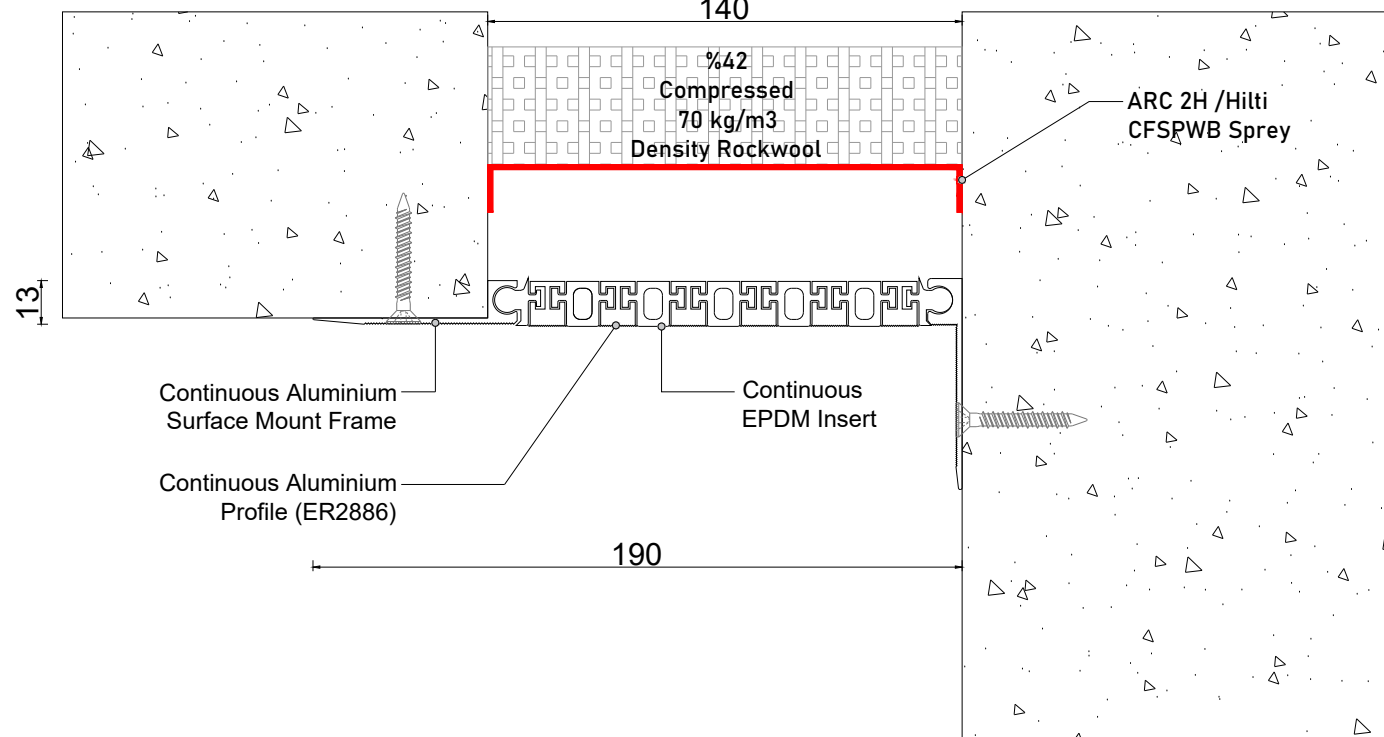

Architectural Expansion Joint (Wall/Wall & Ceiling/Ceiling)

ARCHFLEX

Ardex Architecture & Engineering
Co Limited
www.archdesign.com

Korfez Mh. Karadut Sk. Hikmet
Erenkaya sanayi sitesi
C blok No15/25 Izmit-41040
Kocaeli / TURKEY

Product Name DK-1600 180W231

Job No N/A
Total Movement 40 mm
Joint Width 180 mm
Height 13 mm
Visible Width 231 mm
Quantity

Date 14.05.25

Customer:

Project:

Drawn By:
Architect Ladin Arslantas

