
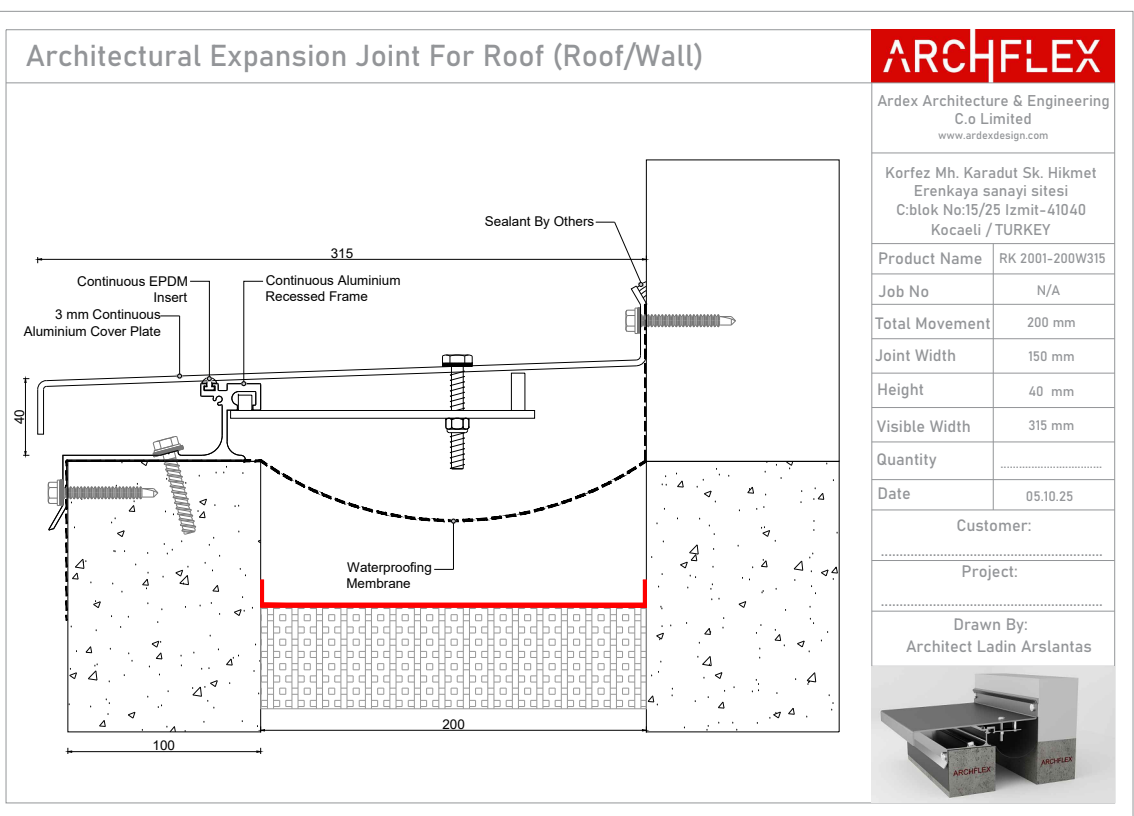
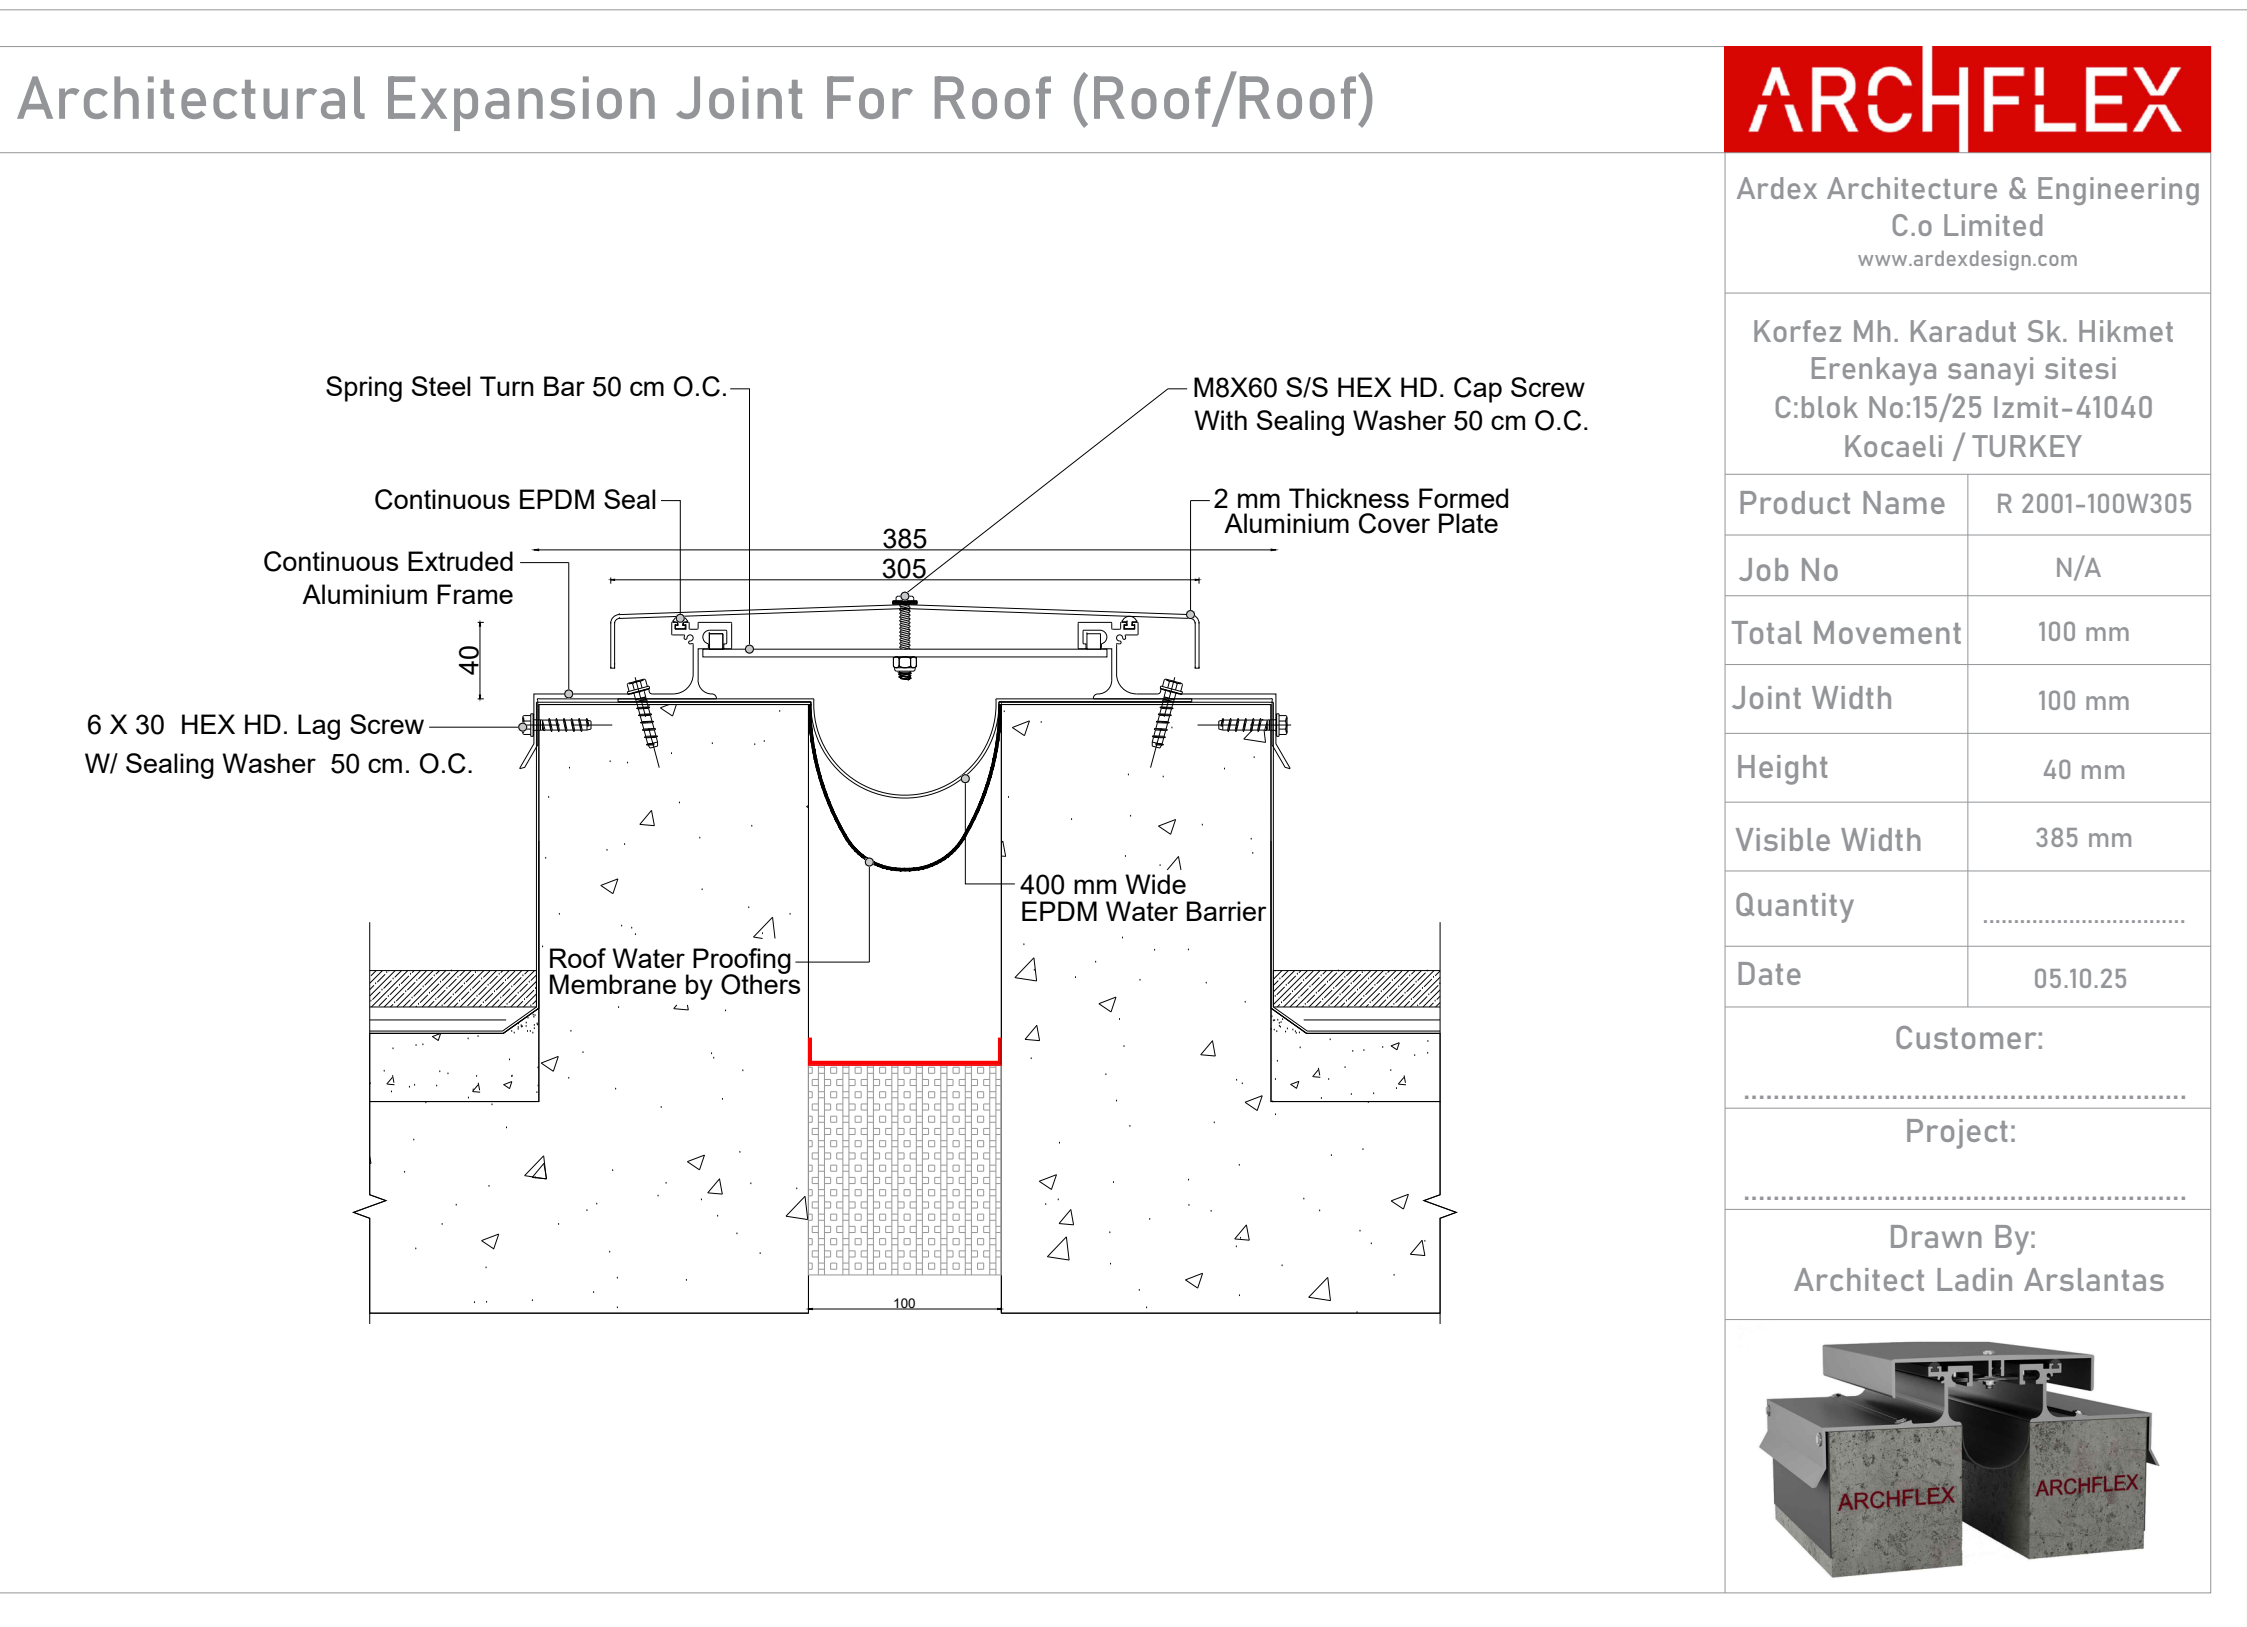


DETAIL 14 TYPICAL EXPANSION JOINTS DETAIL ROOF AREA

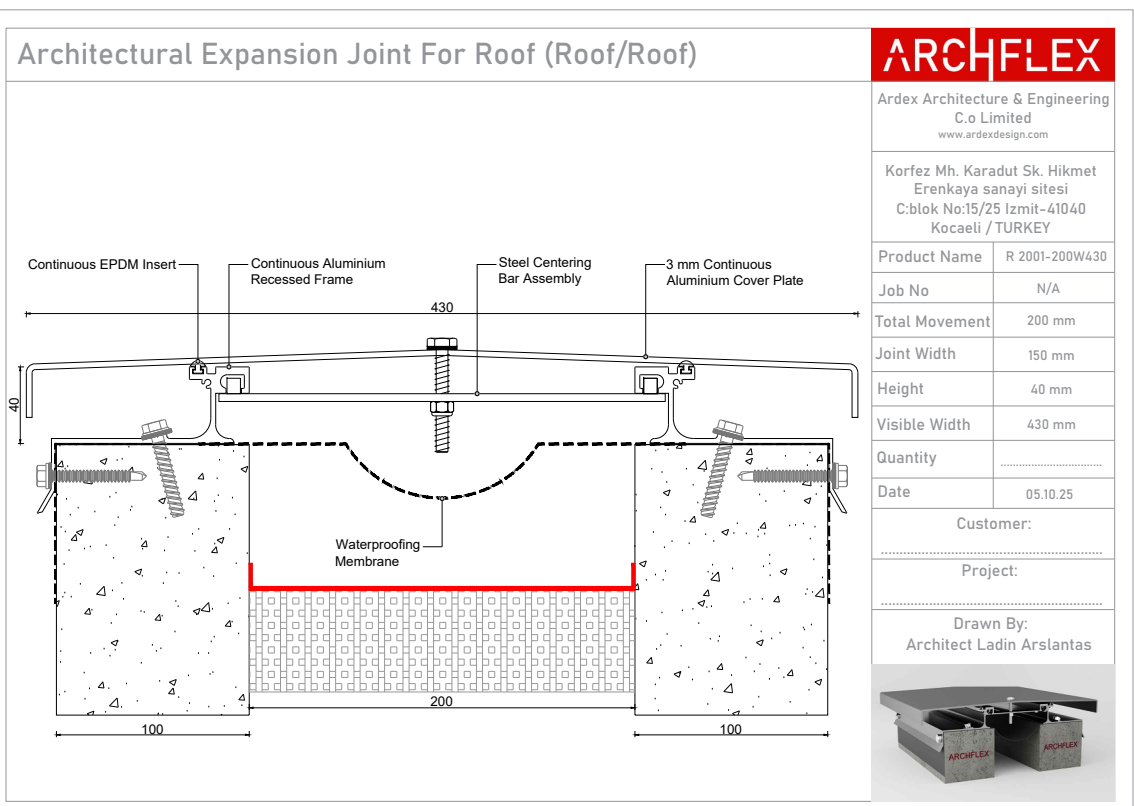